


Gutter constructed of high-impact colorfast rigid PVC, UV stabilized material.

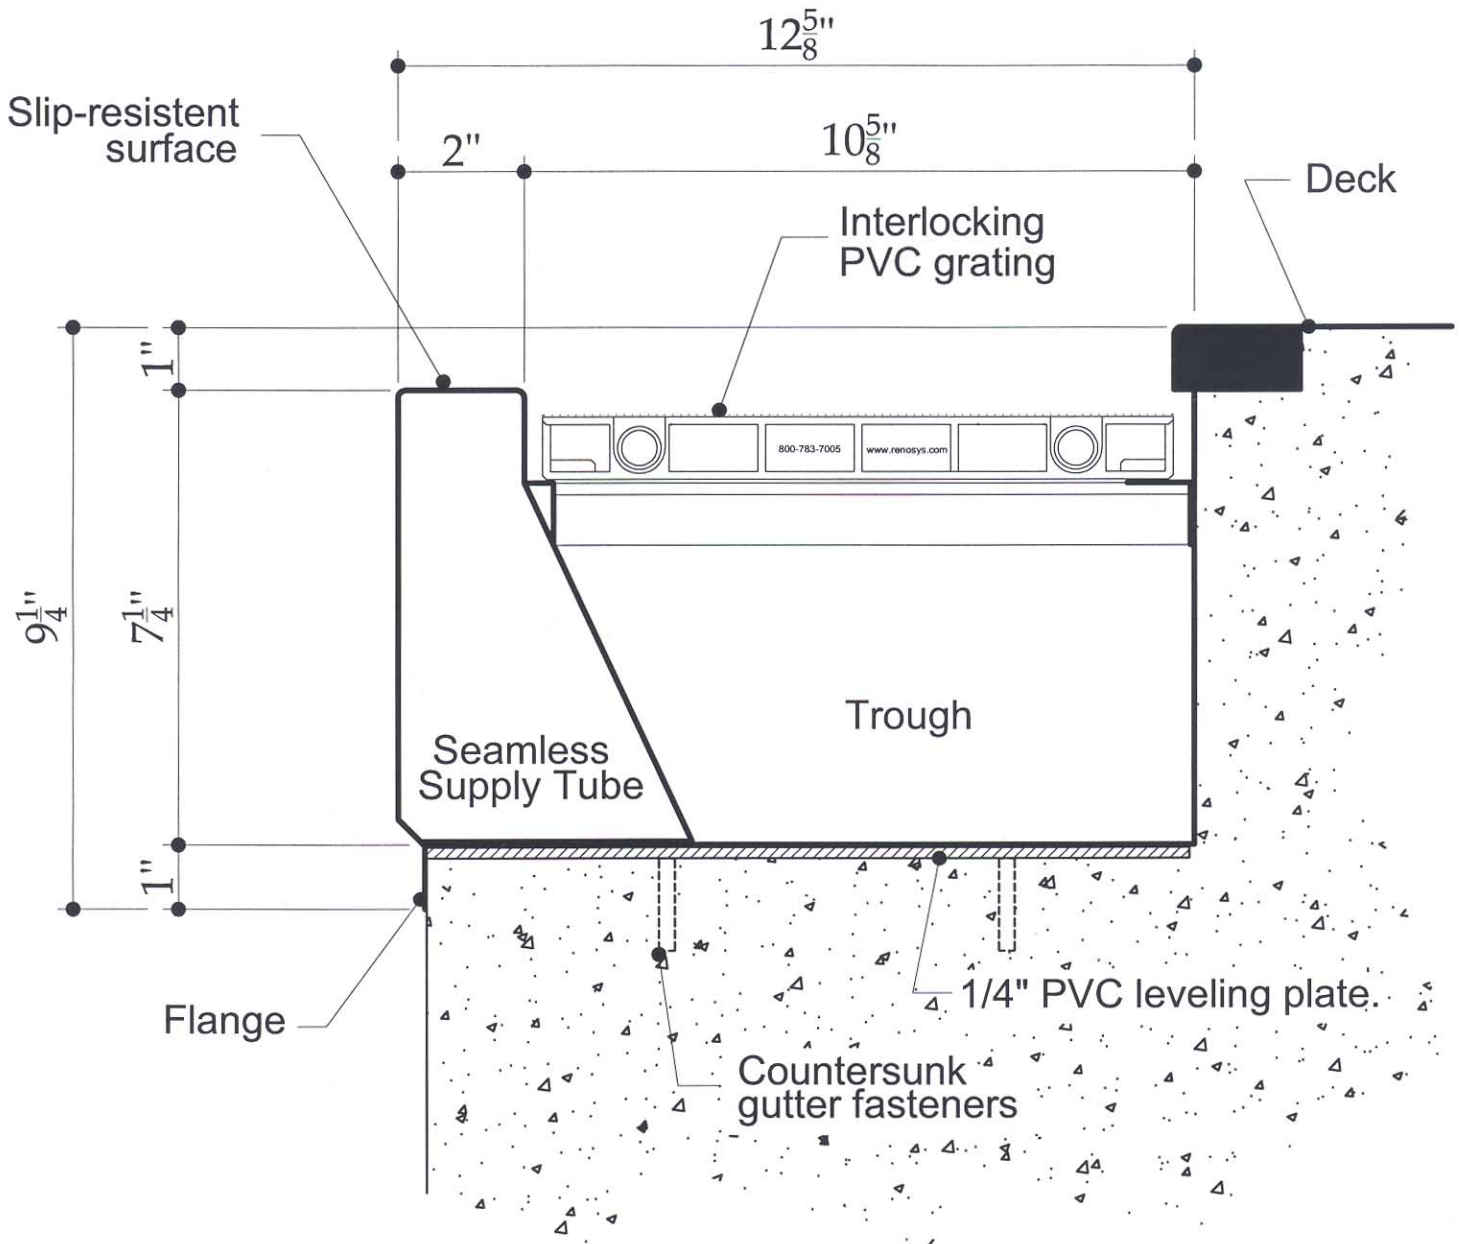

DTPVC Gutter Profile

We reserve the right to modify details without notice where conditions require. 1990 - 2005 ARS Inc., All rights reserved

RenoSys[®]
corporation

2825 East 55th Place
Indianapolis, IN 46220
Phone: 317-251-0207
Fax: 317-251-0360

Project:

Date:

Drawn by:

Drawing #: G105

Scale: None